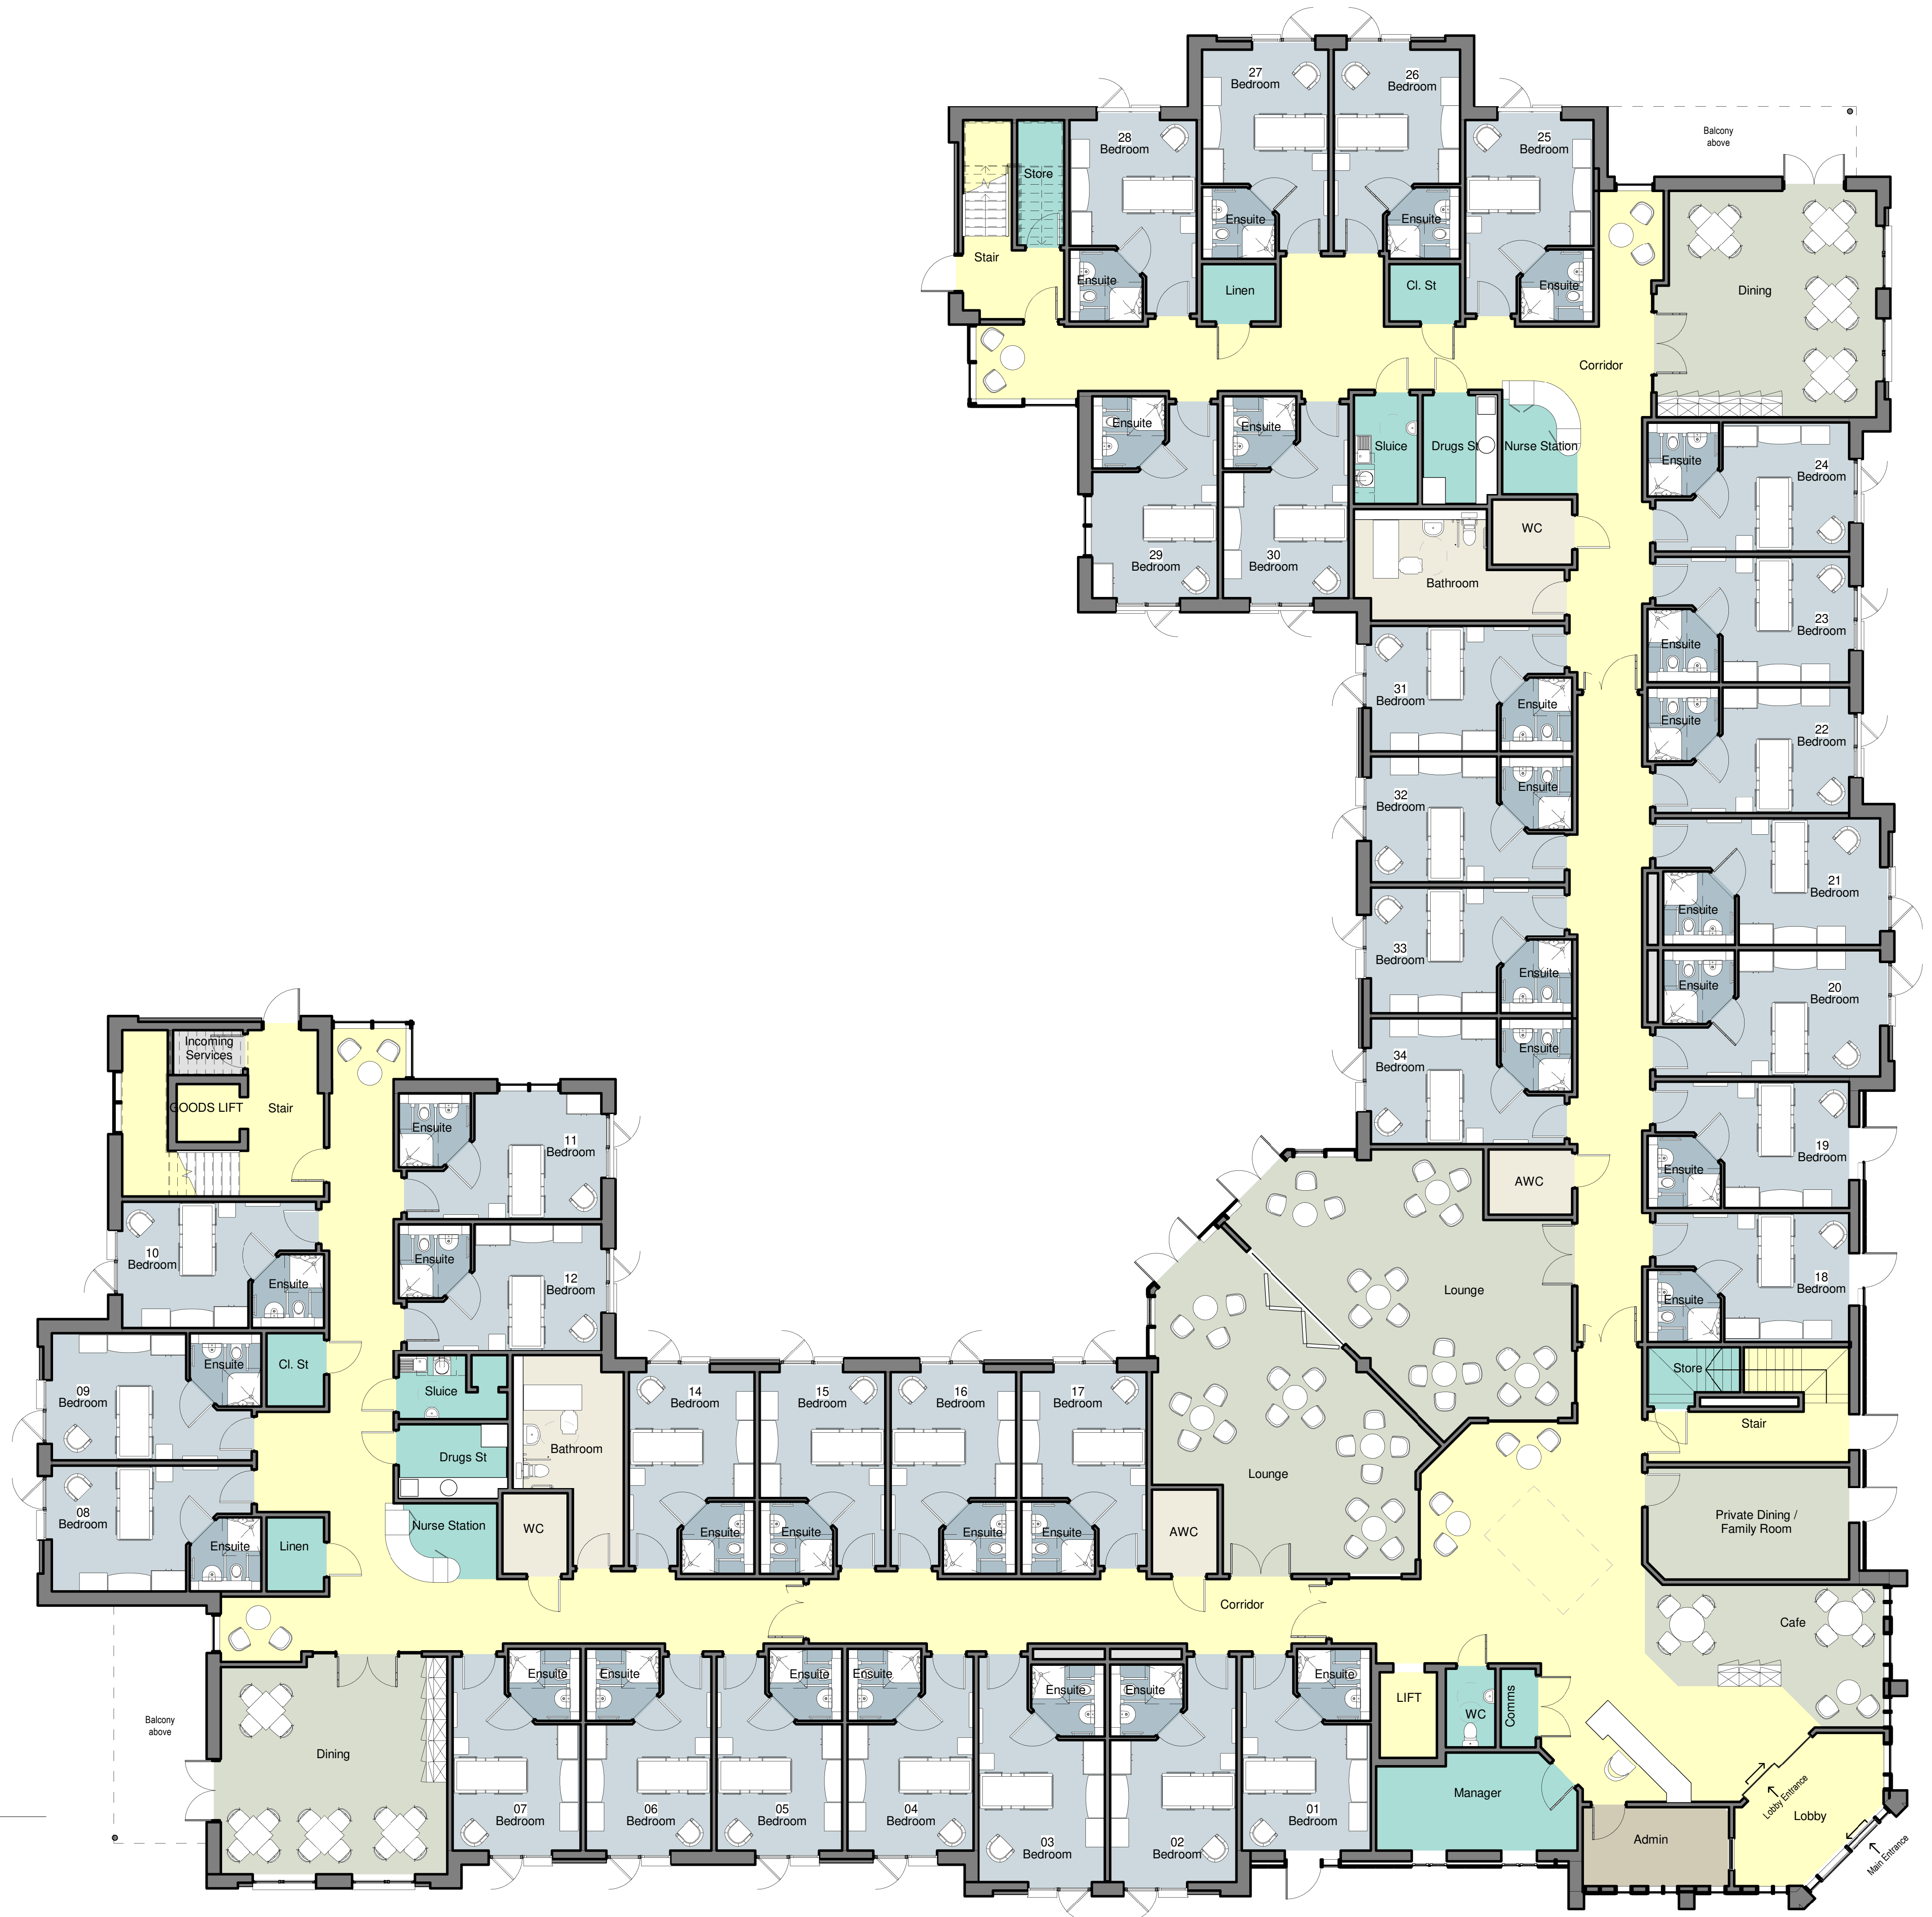


New Lubbesthorpe Centre

Care Home Proposed Ground Floor

REF 18-0014/ DP-A-2204

SCALE: 1 : 100

Paper
Size: A1



© copyright